


PLANTA BAIXA SUPERIOR

Área: 83,82 m²

Esc.: 1/50

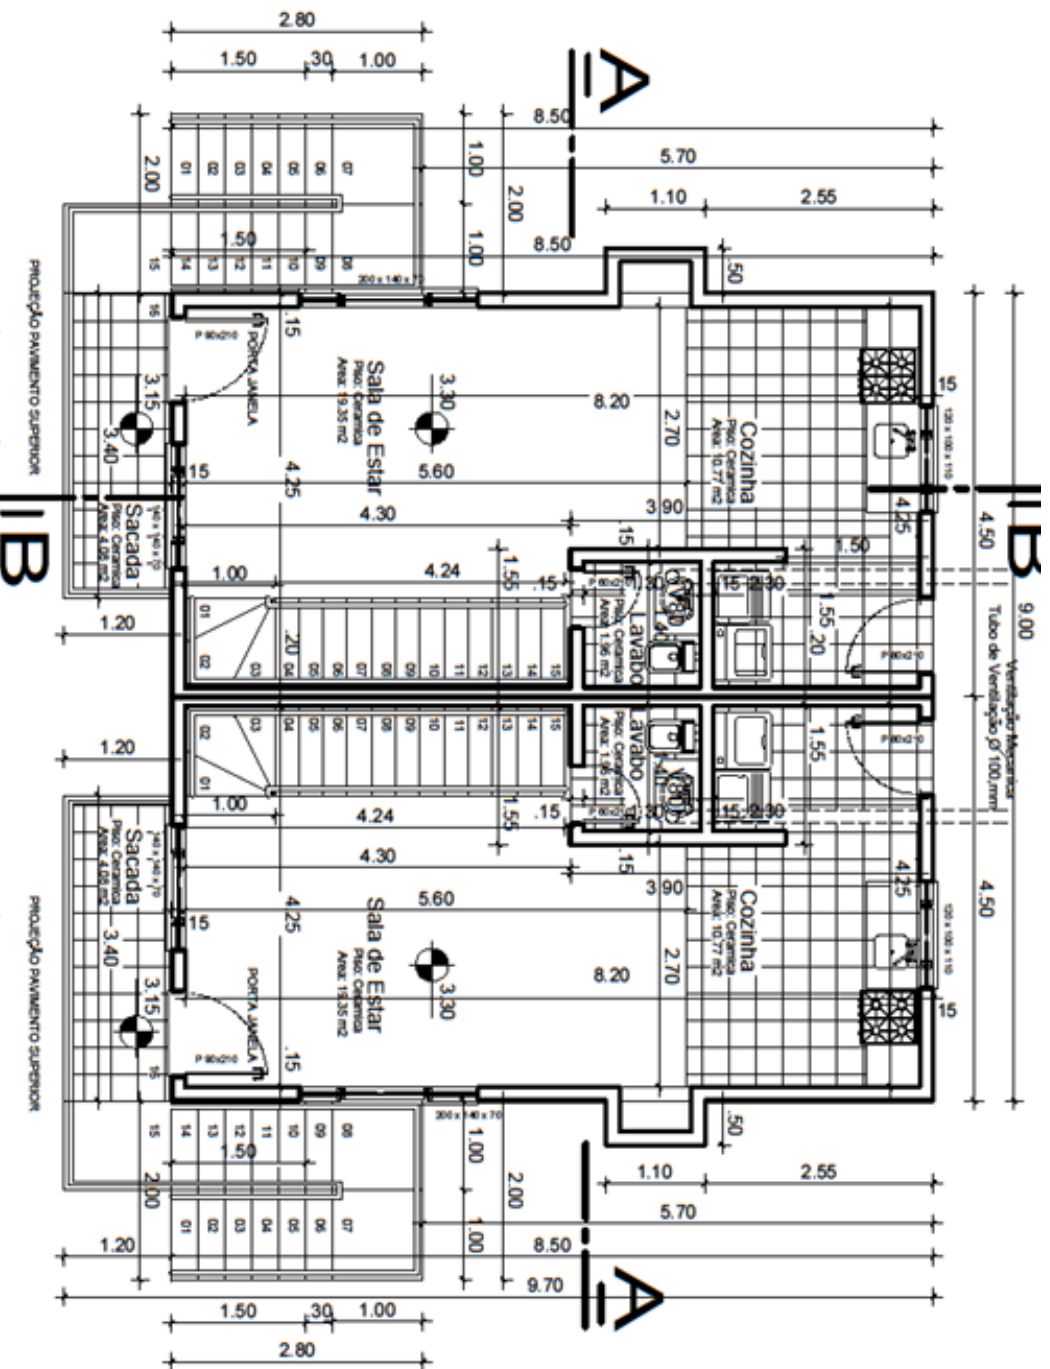


Casa 3

Casa 4

PLANTA BAIXA TERREO

Area.: 84,66 m²
Esc.: 1/50

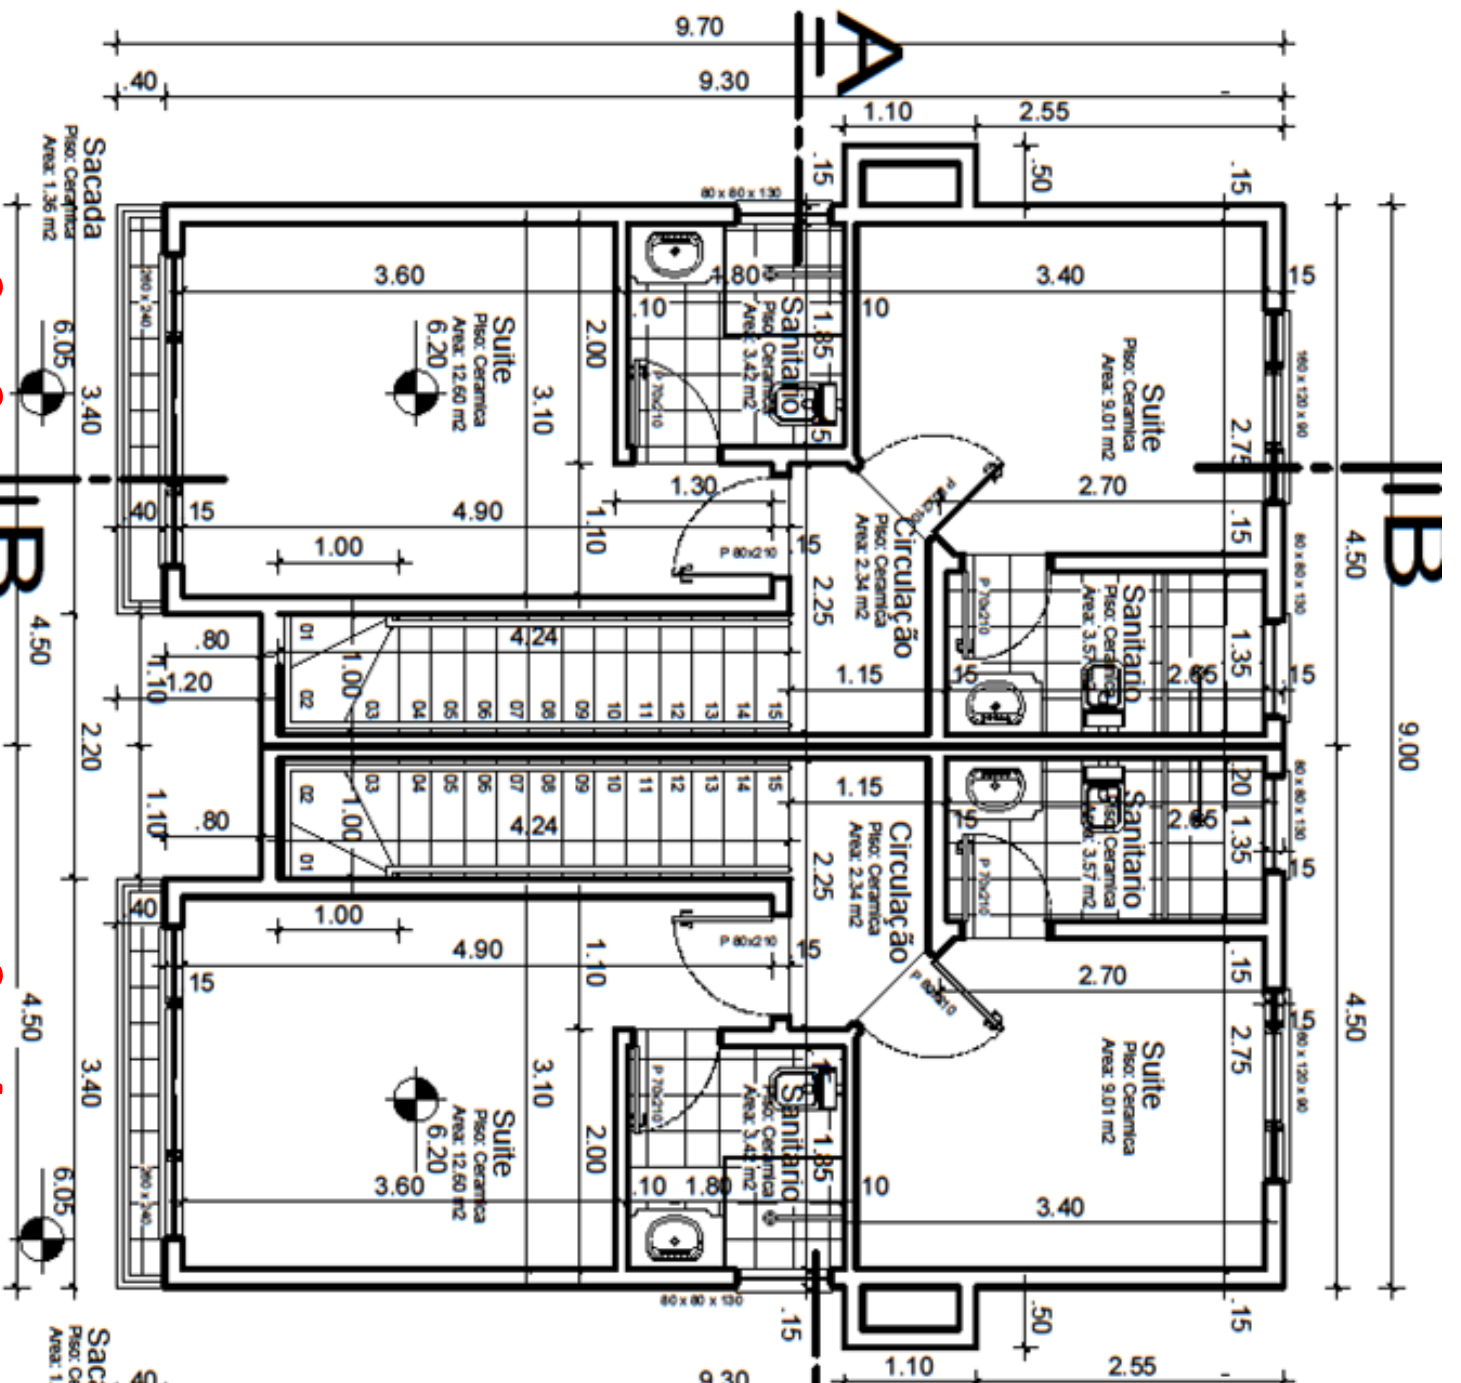

Casa 3

Casa 4

PLANTA BAIXA SUP

Area.: 76.18 m²

Esc.: 1/50